


RIVERDALE PARK

Proposed Boat Ramp Improvement Plan



Recreation Department

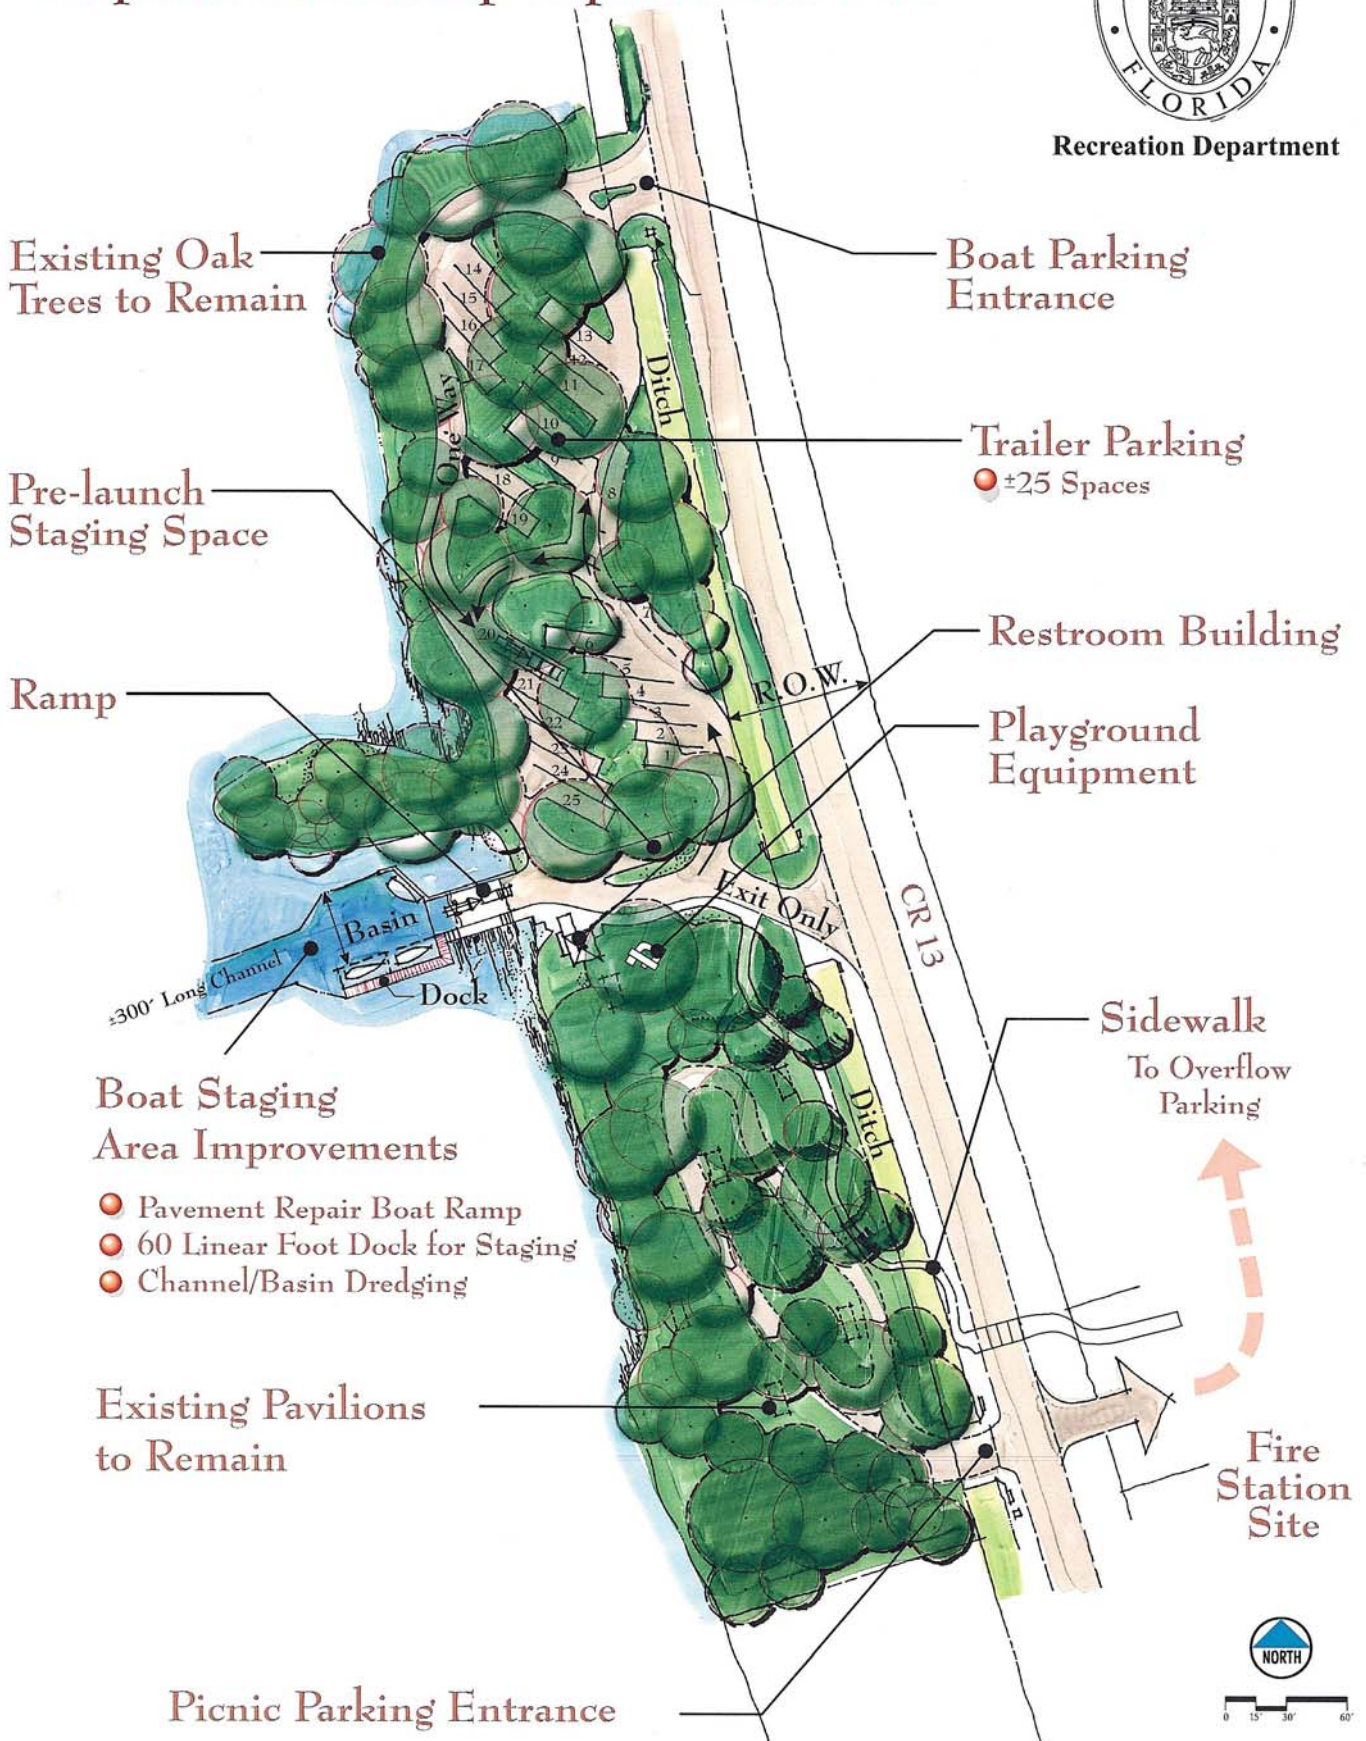

Existing Oak Trees to Remain

Boat Parking Entrance

Pre-launch Staging Space

Trailer Parking
● ±25 Spaces

Ramp

Restroom Building

Playground Equipment

Basin

Boat Staging Area Improvements

- Pavement Repair Boat Ramp
- 60 Linear Foot Dock for Staging
- Channel/Basin Dredging

Existing Pavilions to Remain

Sidewalk To Overflow Parking

Fire Station Site

Picnic Parking Entrance



0 15' 30' 60'

PROSSER HALLOCK
Planners & Engineers
100161.00

June 2001