


NOTES:

1. OPEN ROAD CUTS ARE GENERALLY NOT AN ACCEPTABLE MEANS OF CONSTRUCTION UNLESS APPROVED IN ADVANCE BY THE ENGINEERING RIGHT OF WAY DIVISION. SEE NOTE #3
2. MATERIALS, MIX PROPORTIONS, PRODUCTION, PLACING, CONSTRUCTION REQUIREMENTS, AND ACCEPTANCE OF FLOWABLE FILL SHALL BE IN ACCORDANCE WITH THIS MANUAL.
3. ALL OPEN CUTS SHALL REQUIRE A PERMIT AND 48 HOUR ADVANCE NOTICE TO THE INSPECTION STAFF PRIOR TO COMMENCEMENT OF CONSTRUCTION. A REPRESENTATIVE FROM THE ENGINEERING R.O.W. DIV. STAFF MUST BE PRESENT AT THE TIME OF INSTALLATION OF THE UTILITY.
4. PUBLIC SAFETY SHALL BE MAINTAINED DURING CONSTRUCTION IN ACCORDANCE WITH THE PROVISIONS OF PART 6, WORK ZONE TRAFFIC CONTROL, OF THE MANUAL OF UNIFORM TRAFFIC CONTROL DEVICES.
5. THE CONTRACTOR SHALL PROVIDE TO THE INSPECTOR CERTIFICATION OF THE MIX DESIGN FROM THE SUPPLIER AT THE TIME OF CONSTRUCTION.
6. AN OVERLAY UP TO 100' IS REQUIRED ON ALL OPEN ROAD CUTS AND WILL BE DETERMINED AT TIME OF PERMIT APPLICATION REVIEW.

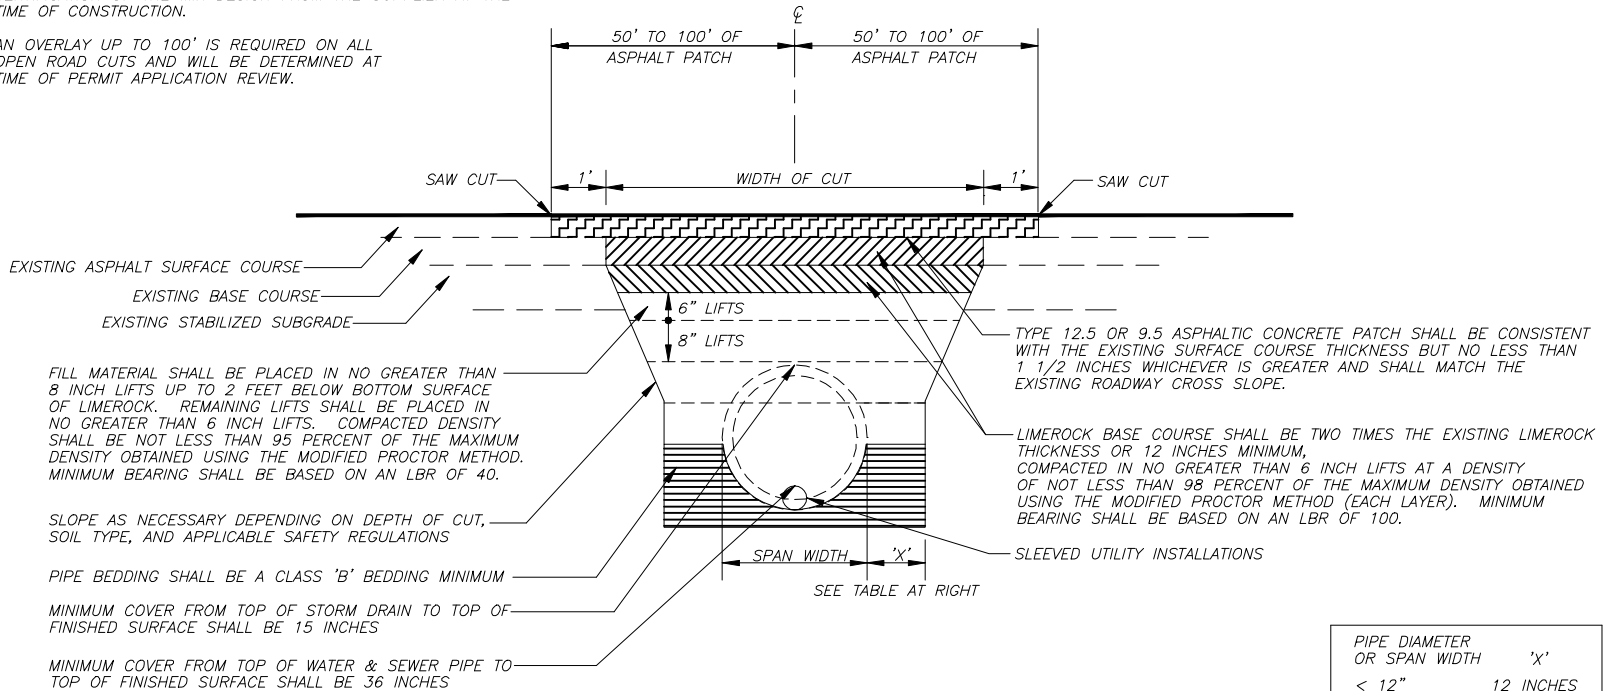

PIPE DIAMETER OR SPAN WIDTH	'X'
≤ 12"	12 INCHES
≤ 30"	24 INCHES
≤ 42"	30 INCHES
≤ 48"	36 INCHES
≤ 60"	42 INCHES
> 60"	48 INCHES

ST JOHNS COUNTY
PUBLIC WORKS DEPARTMENT
ENGINEERING DIVISION
 2740 Industry Center Road
 ST AUGUSTINE, FLORIDA 32084
 Phone (904) 209-0110 • Fax. (904) 209-0140

REVISION
10/09

DESIGN DETAIL

OPEN ROAD CUTS/COMPACTED FILL

EFFECTIVE DATE: _____

DETAIL NO. 201

APPROVED: _____
 H.P. TOMPKINS, JR., P.E.
 COUNTY ENGINEER